


NOTE:
THE CONTRACTOR SHALL VERIFY ALL CONTROLLING FIELD DIMENSIONS BEFORE ORDERING OR FABRICATING ANY MATERIAL.

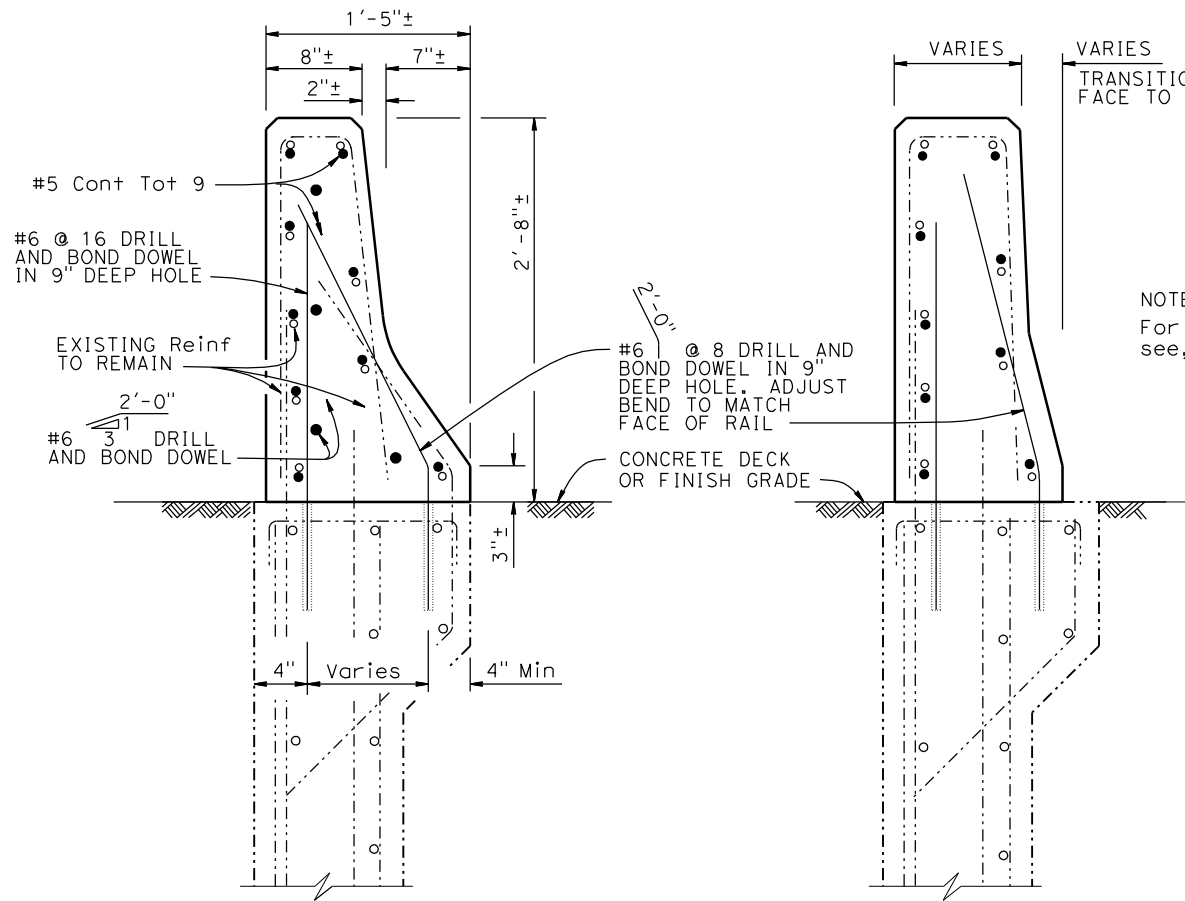


SECTION B-B

1 1/2" = 1'-0"


SECTION C-C

1 1/2" = 1'-0"

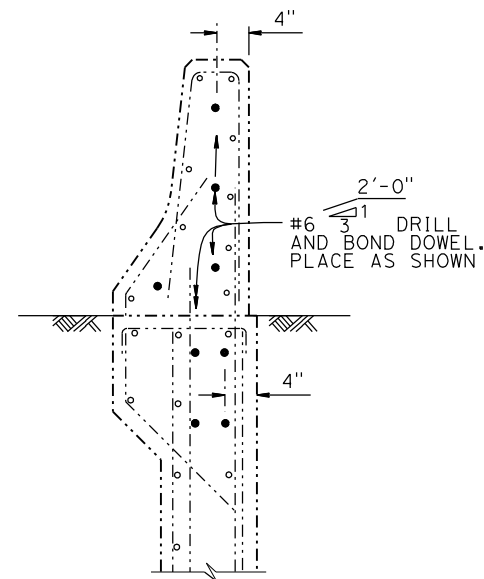

SECTION A-A

1" = 1'-0"

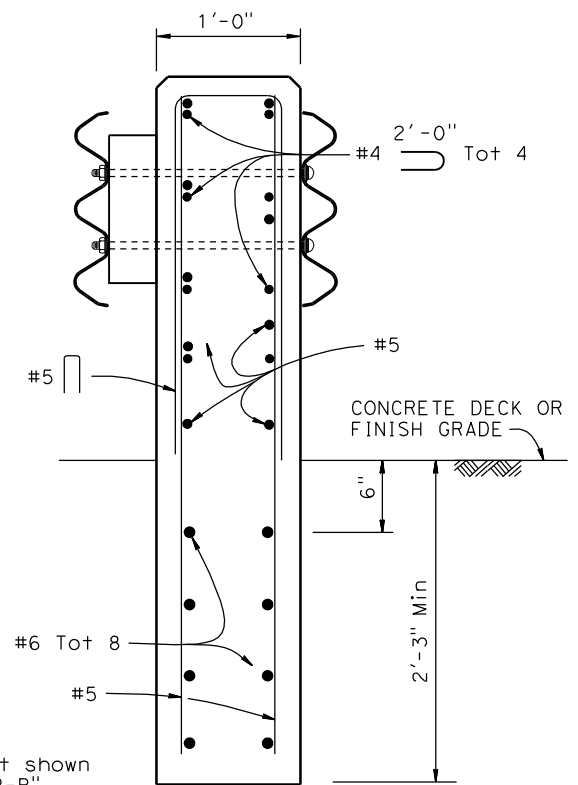

SECTION D-D

1 1/2" = 1'-0"

NOTES:

1. Cut and remove the portion of Concrete Barrier Type 27 as required. Existing reinforcement to remain
2. Wingwall reinforcement to remain

LEGEND:

- Indicates existing structure
- Indicates new construction
- ▨ Concrete removal
- Indicates Existing Reinforcement

DIST	COUNTY	ROUTE	POST MILES TOTAL PROJECT	SHEET No.	TOTAL SHEETS
X	X	X	X	X	X
REGISTERED CIVIL ENGINEER			X	DATE	
PLANS APPROVAL DATE					
The State of California or its officers or agents shall not be responsible for the accuracy or completeness of electronic copies of this plan sheet.			REGISTERED PROFESSIONAL ENGINEER No. X Exp. X CIVIL STATE OF CALIFORNIA		

STANDARD DRAWING	
FILE NO. xs16-020	APPROVAL DATE July 2011

DS OSD 2147A (ENGLISH STANDARD DRAWING "XS" BORDER REV. (02-02-11))

ORIGINAL SCALE IN INCHES
FOR REDUCED PLANS

STATE OF
CALIFORNIA
DEPARTMENT OF TRANSPORTATION

DIVISION OF
ENGINEERING SERVICES

BRIDGE NO.
X
POST MILE
X

X
THRIE BEAM CONNECTION-TYPE 27

UNIT: X
PROJECT NUMBER & PHASE: X

CONTRACT NO.: X

DISREGARD PRINTS BEARING
EARLIER REVISION DATES

REVISION DATES		SHEET	OF
		X	X

FILE => \$REQUEST

TIME PLOTTED => \$TIME

DATE PLOTTED => \$DATE

USERNAME => \$USER